


APEG - JOHNSTON FARM SITE INDUSTRIAL PARK

10 LOT SITE PLAN CONCEPT, MUSKINGUM COUNTY, OHIO

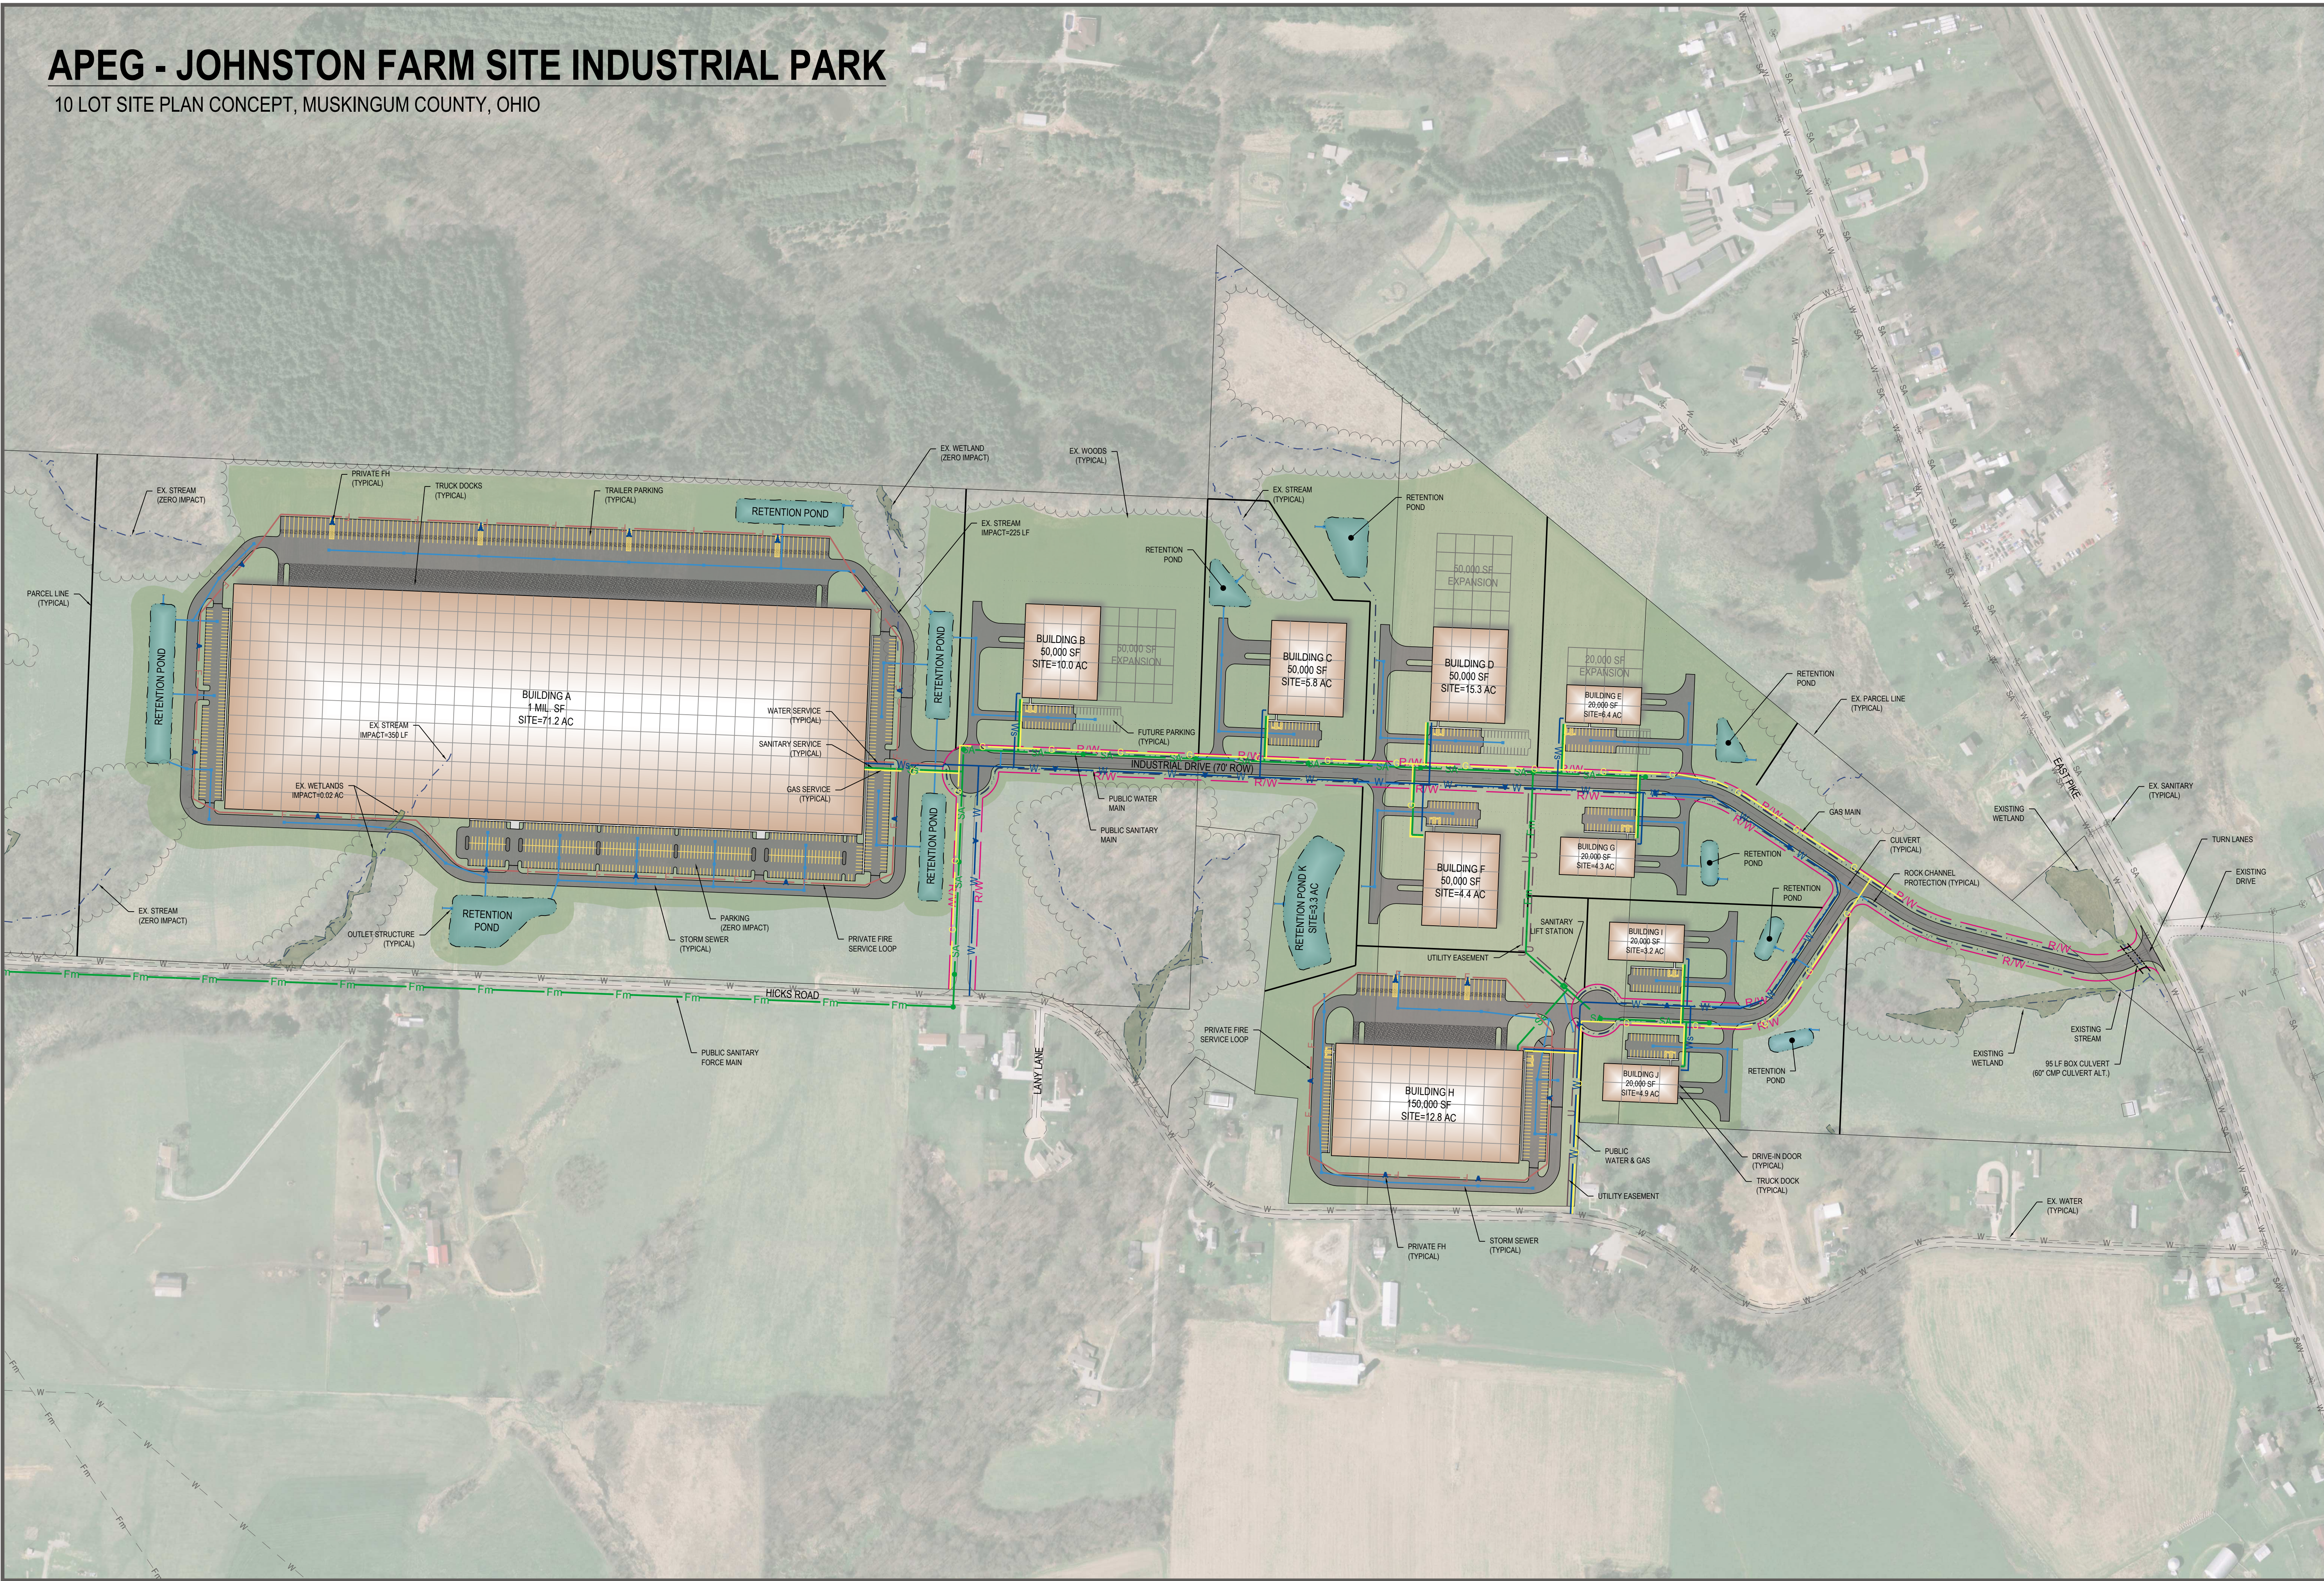

0

200

400

HORIZONTAL SCALE

IN FEET

DRAWN

CJS

CHECKED

JUL

DATE

11/30/2017

PLAN ISSUE/REVISION

NO.

DATE

NO.

59 Grant Street
Newark, Ohio 43055
PH: (740) 344-5451
www.jobshenderson.com

Jobs
Henderson

A HULL COMPANY

APEG JOHNSTON FARM

MUSKINGUM COUNTY, OHIO

SITE PLAN CONCEPT

JOB NUMBER:

APG011

1